




2 NOS BEAM REQD. AS DRAN. MKD. 11B1

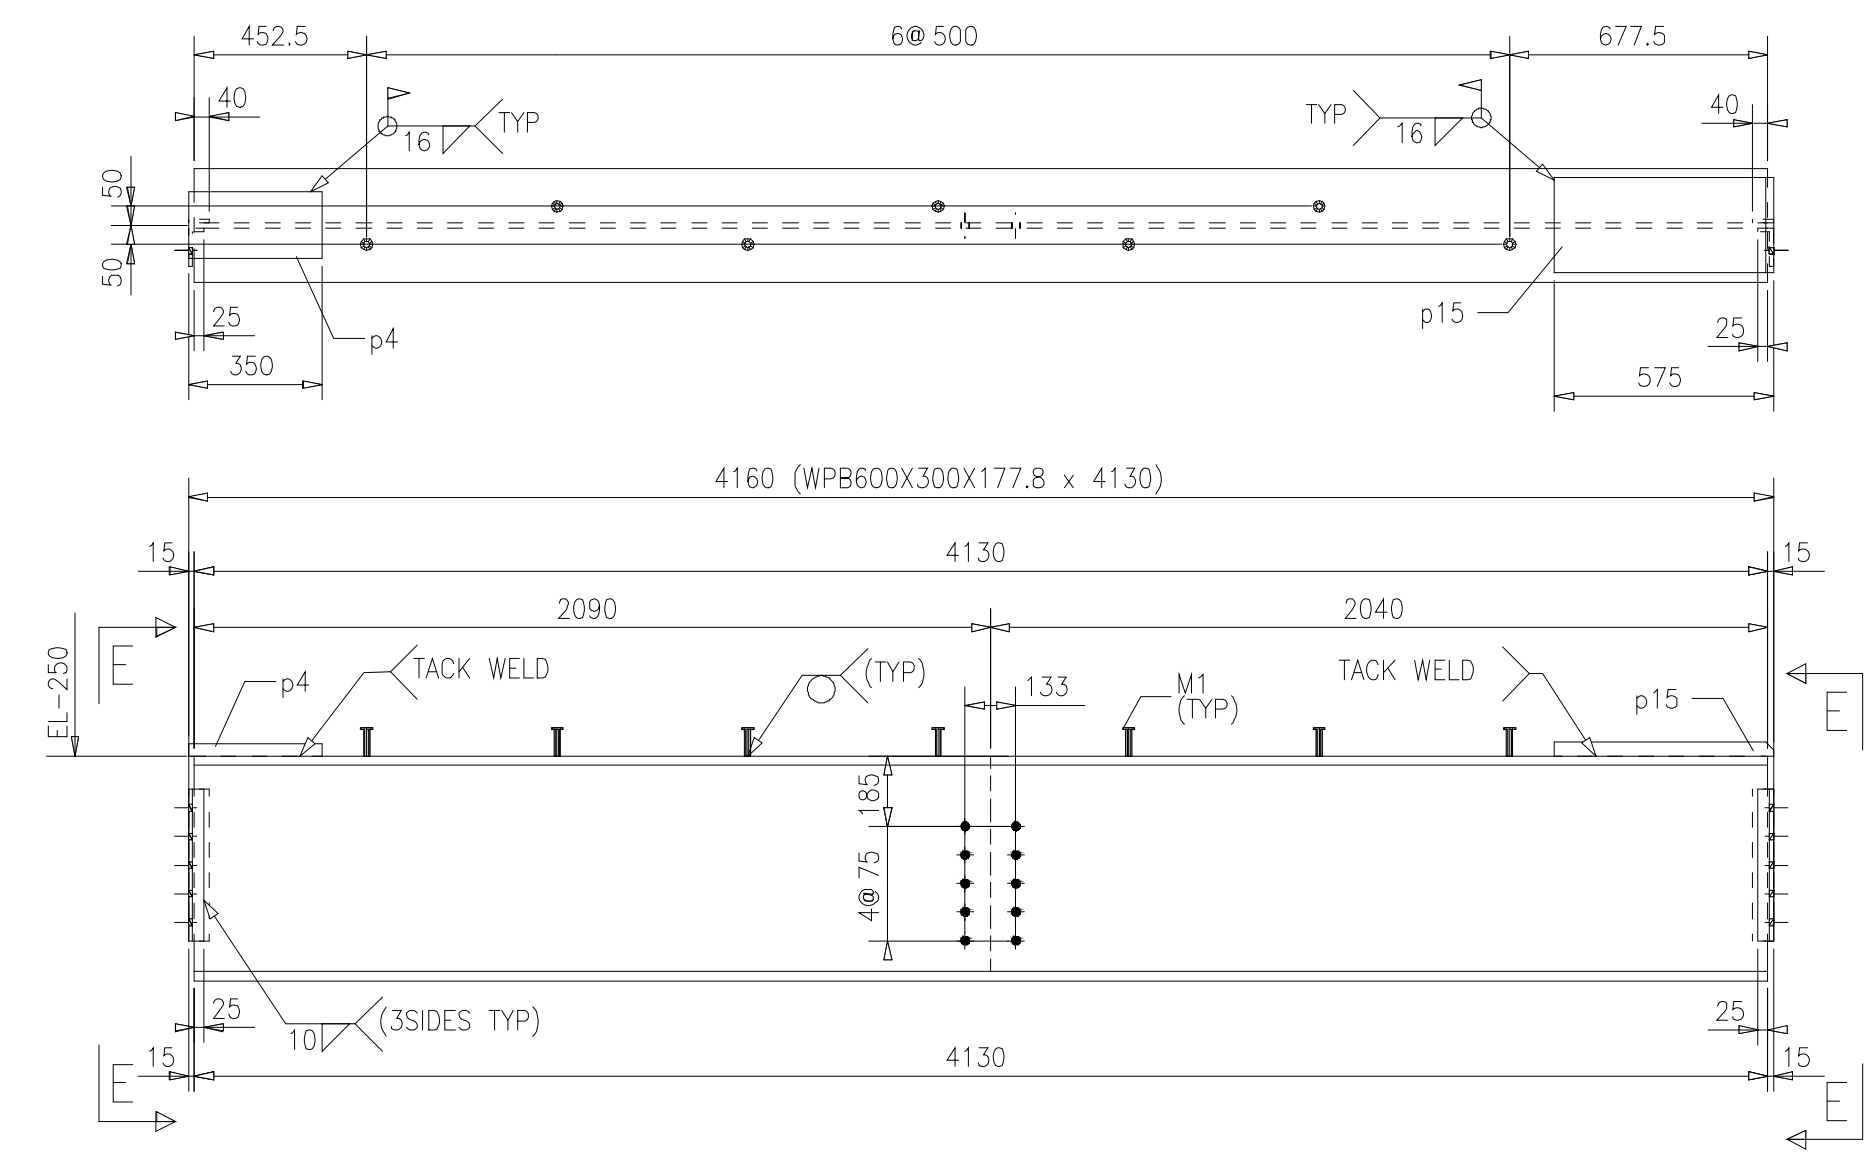


ONE NO BEAM REQD. AS DRAN. MKD. 11B4

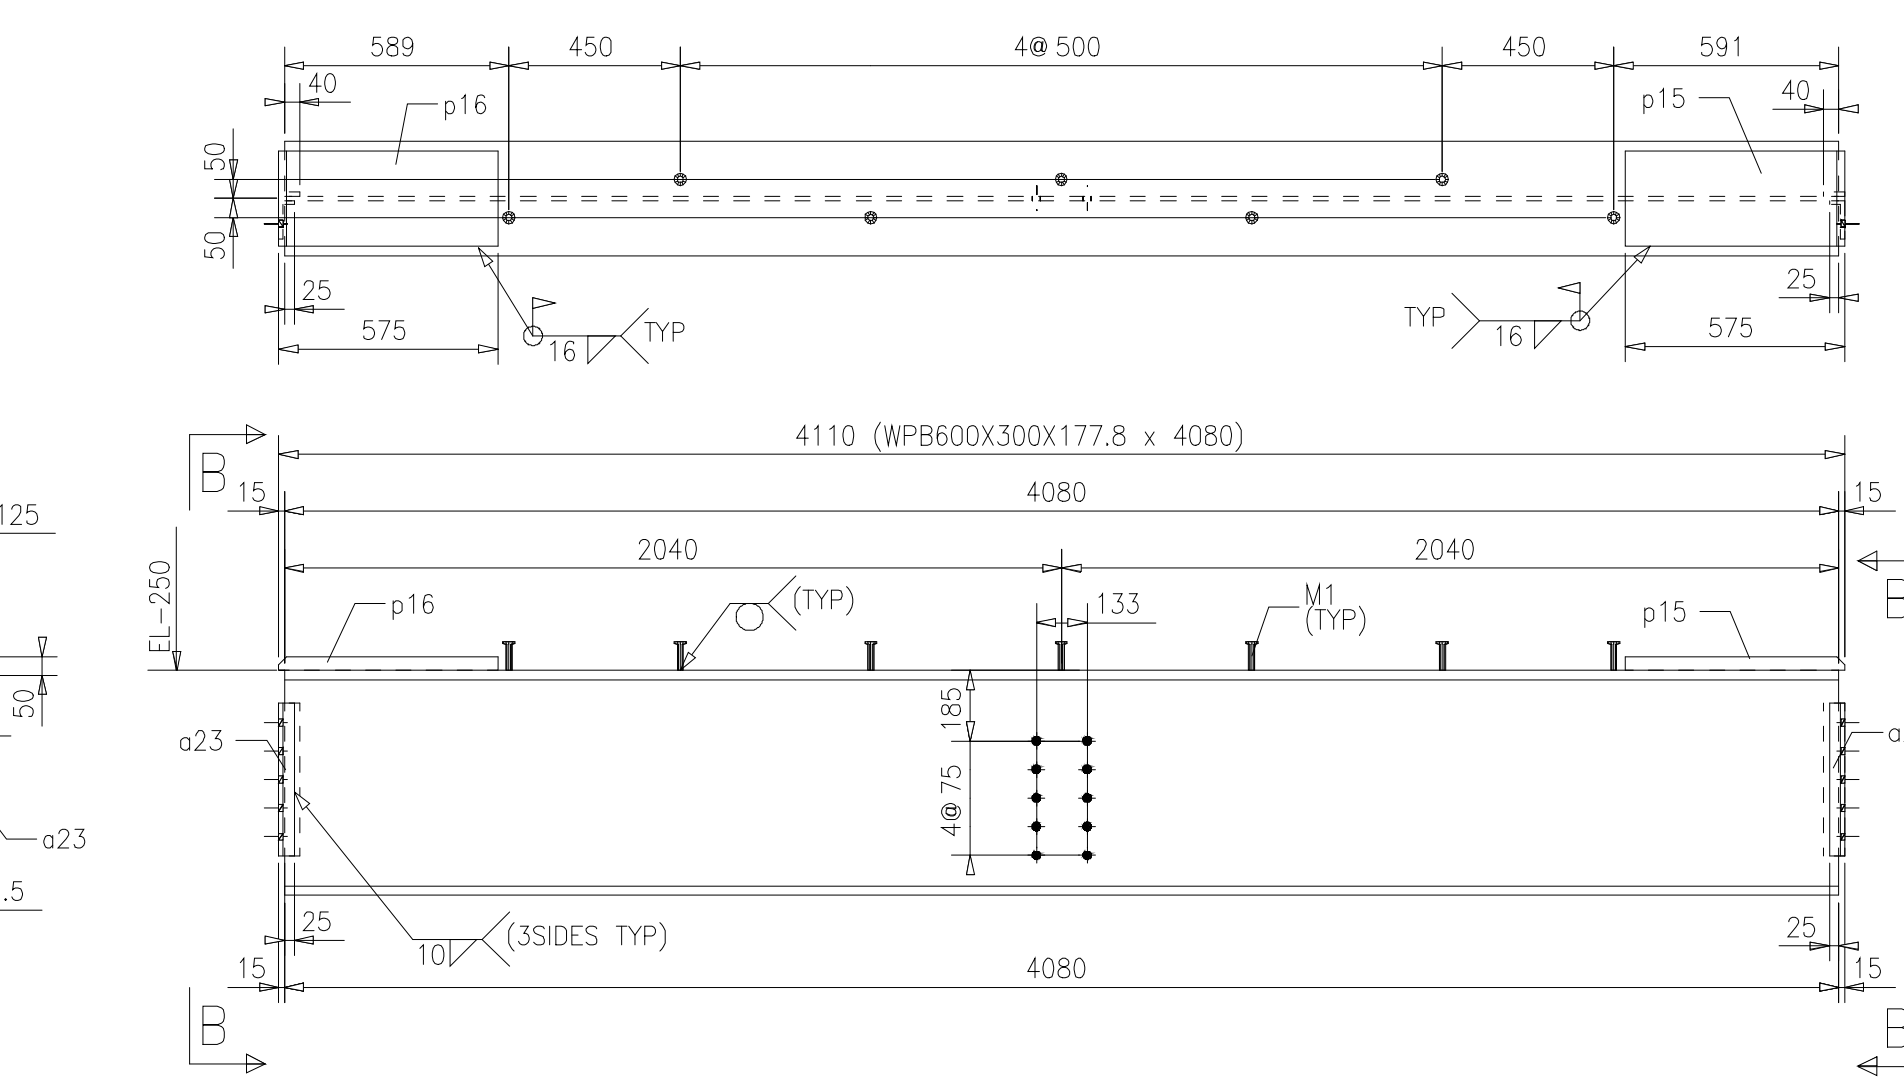


2 NOS BEAM REQD. AS DRAN. MKD. 11B2

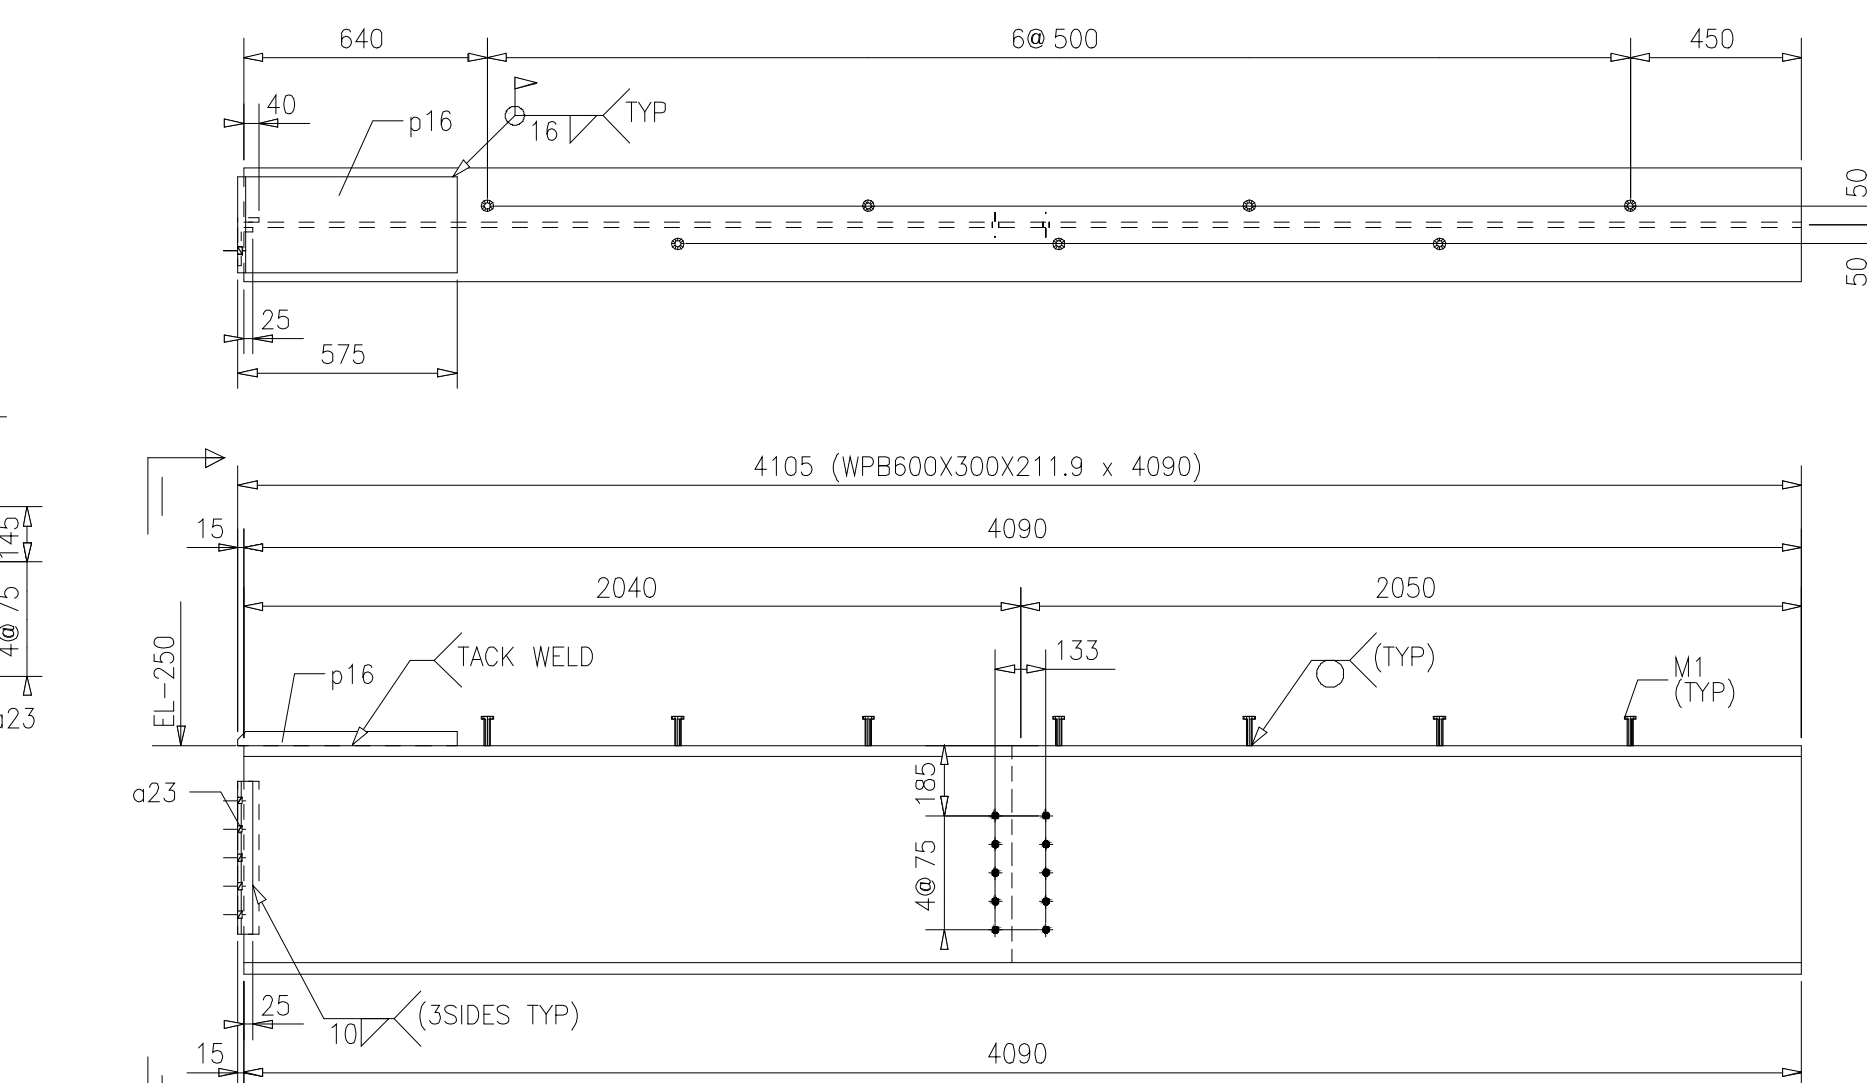

ONE NO BEAM REQD. AS DRAN. MKD. 11B5

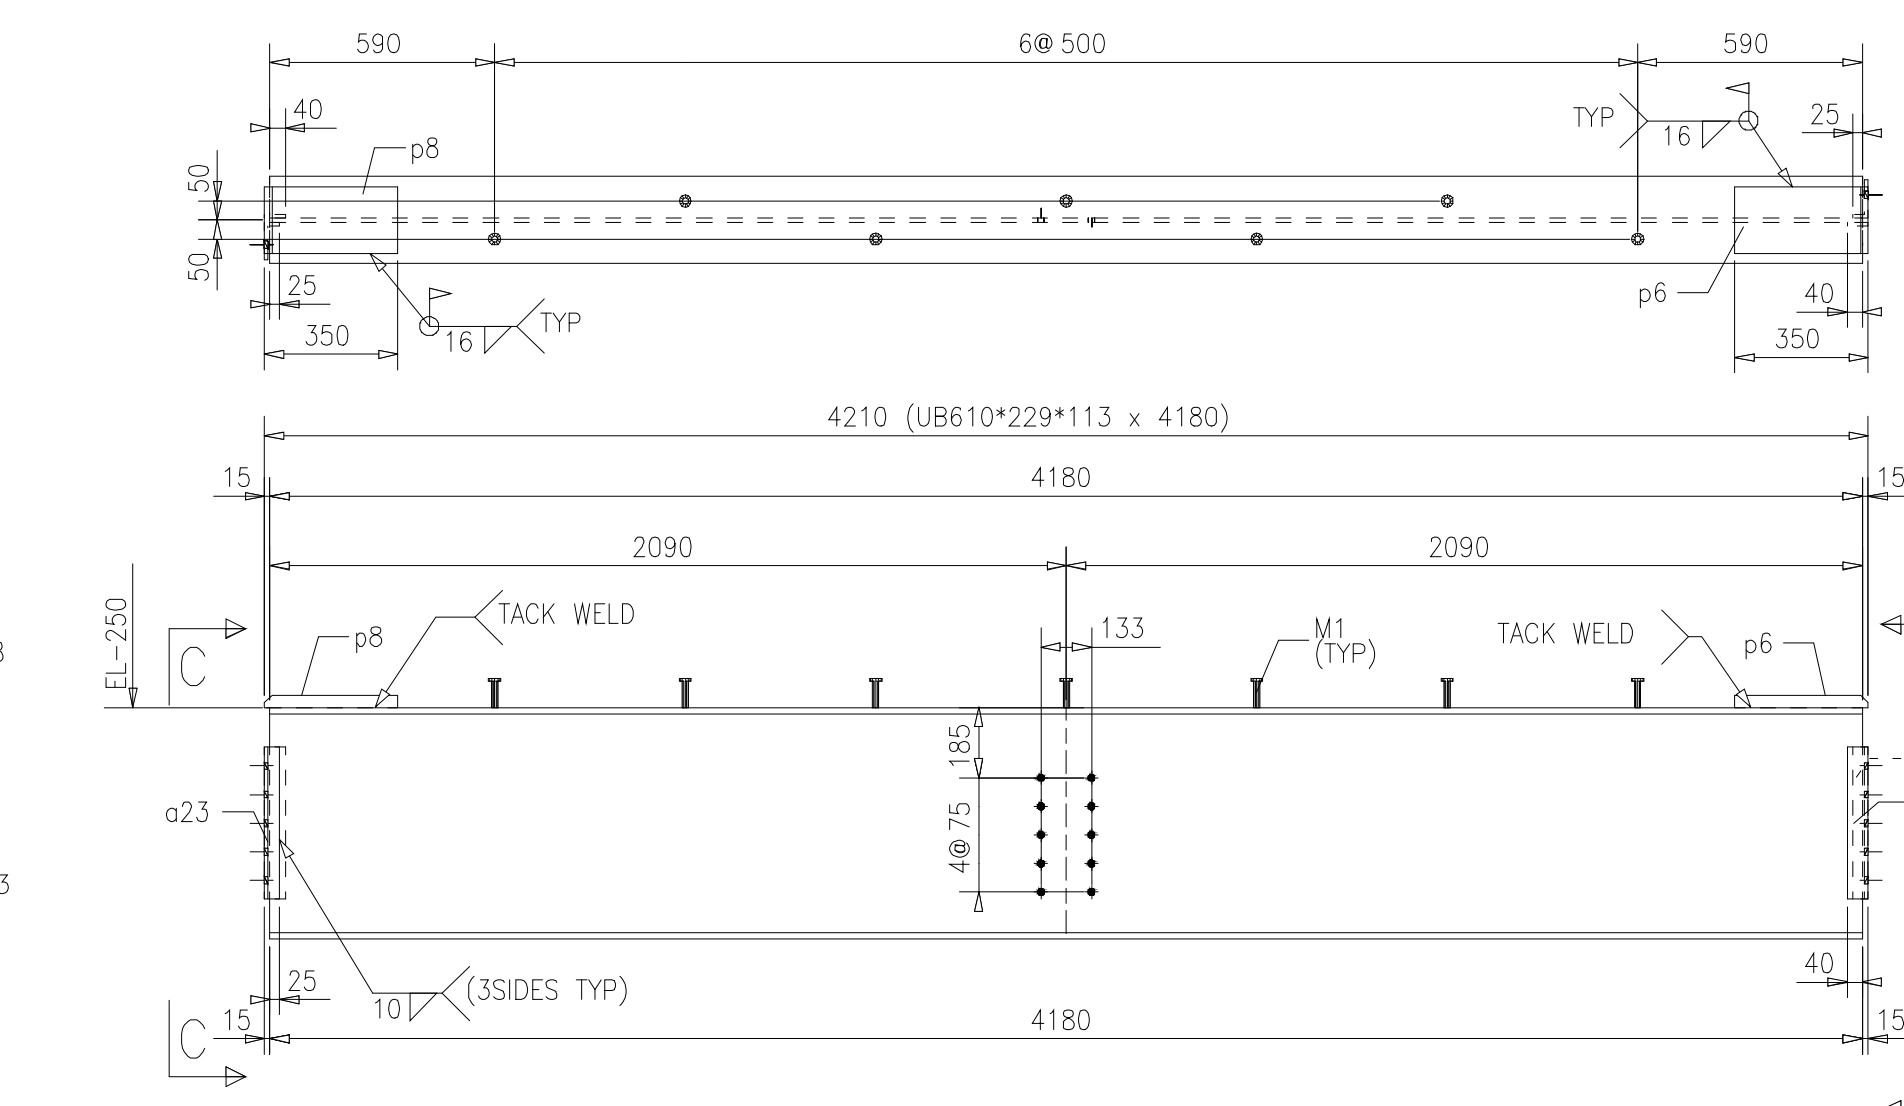

ONE NO BEAM REQD. AS DRAN. MKD. 11B3

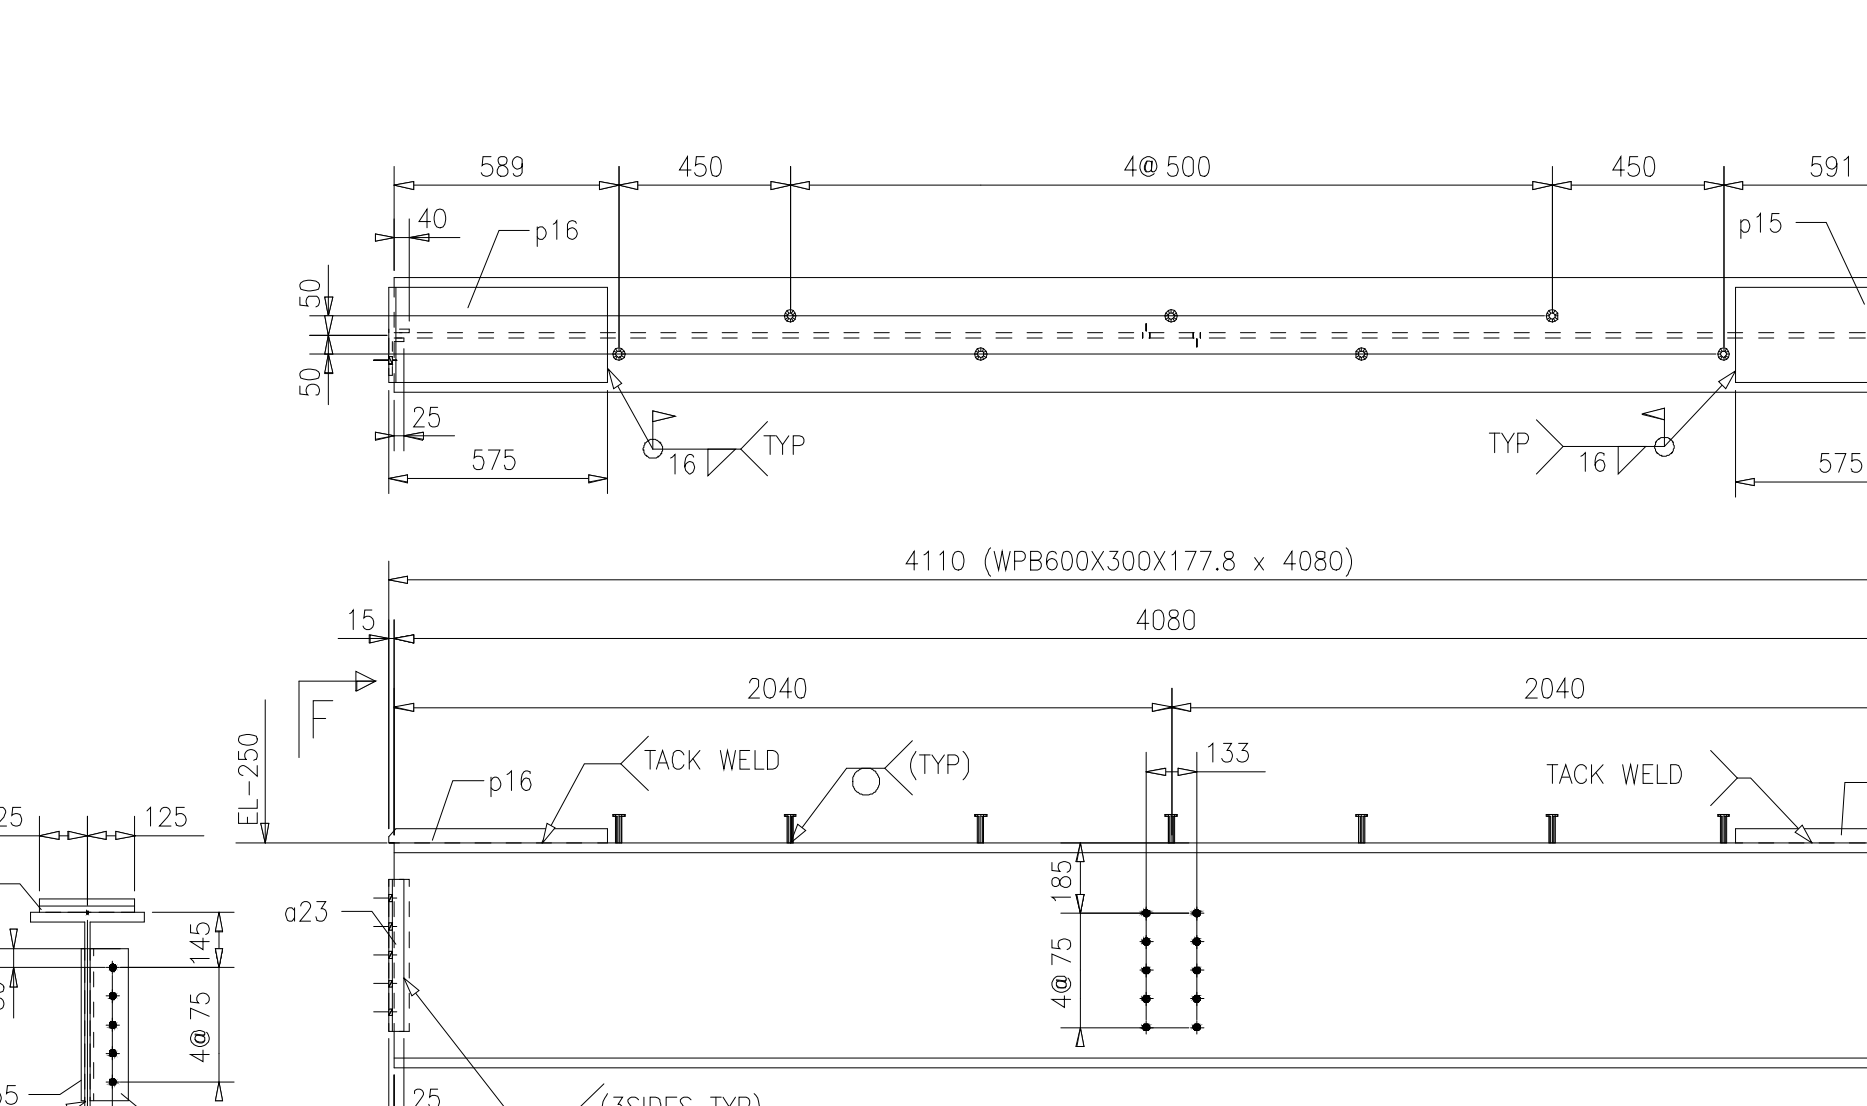

2 NOS BEAM REQD. AS DRAN. MKD. 11B6

BILL OF MATERIALS											
ITEM NO.	QTY	UNIT	SECTION	LENGTH	NO. OF	WEIGHT	REMARKS	REQD.	PROV.	DIFF.	REMARKS
11B1	2	M	UB610*229*113	4180	1	450.0	450.0				
11B4	1	M	WPB600X300X177.8	4130	1	321.8	321.8				
11B2	2	M	WPB600X300X177.8	4080	1	302.7	302.7				
11B5	1	M	WPB600X300X211.9	4090	1	365.9	365.9				
11B3	1	M	UB610*229*113	4180	1	450.0	450.0				
11B6	2	M	WPB600X300X177.8	4080	1	302.7	302.7				
GRAND TOTAL								2	1668.1	1668.1	

KORUS Engg. Solutions Pvt. Ltd.
This Drawing is the Property of KORUS Engg. Solutions Pvt. Ltd. and as such it should not be used in any way whatsoever without their permission in writing.
It is returnable on completion of the order for which it has been issued.

NOTES & SPECIAL NOTE REF. DRG. NO. Z

17.09.07	REVISED AS MARKED	AKT.	S.K.	A.K.A.	D.D.K.
0	12.09.07	RELEASED FOR CONSTRUCTION			
Rev. No.	Date	Alteration	Design	Drawn	Chkd.

1.0 MTPA BAR MILL, 0.6 MTPA WIRE ROD MILL & BILLET STORAGE BAY
ZONE-10 ELECTRICAL CONTROL ROOM-2
DETAIL OF BEAMS

KORUS Engg. Solutions Pvt. Ltd. Scale: 1:20
0628-718
11 Next 12

ASW STEEL LTD.
P.O. BOX 100000 - 50070
BILLET-INDIA, KURUKUL